

LEGEND

- HYDROSEEDING MIX
- HYDROMULCH MIX
- CRUSHED GRANITE
- ECOMAX - REFER TO REQUIREMENTS FROM HYDRAULIC ENGINEER
- PLANTING - REFER TO DETAIL LANDSCAPING PLAN
- CONCRETE
- EXISTING GRAVEL SURFACE
- BLUEMETAL SURFACE
- BITUMEN SURFACE
- EXISTING TREELINE
- NEW FENCE

NOTES


LANDSCAPING AROUND ACCESS ROADS TO BE 2 METRES MINIMUM AROUND ACCESS ROAD VERGES.

REFER ALSO TO CIVIL, HYDRAULIC, AND LANDSCAPE ARCHITECT'S DRAWINGS.

MULCH OR SEED AREAS DISTURBED BY CIVIL WORKS

SECTION 75W PLANS

REV	DESCRIPTION	DRAWN	CHECK	DATE
D	SECTION 75W PLANS	BC	ST	JUN 16
E	SECTION 75W PLANS / AMENDED BASINS	BC	ST	JUN 16

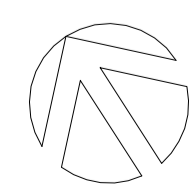

ADDRESS
WATTLE RIDGE ROAD, HILL TOP

CLIENT
OFFICE OF SPORT

PROJECT
SOUTHERN HIGHLANDS REGIONAL SHOOTING COMPLEX

DRAWING TITLE
SHRSC LANDSCAPE SITE PLAN

JOB NUMBER
2015.1173

DRAWN
BC

SCALES
1:2000 @ A1

DATE
JUN 16

SHEET
A801/75W


REV
(E)

DSTUDIO Architects Pty Limited


SUITE 212, LEVEL 2, 4-10 GOULBURN ST.
SYDNEY NSW 2000 AUSTRALIA
TEL: (02) 9588 5788 FAX: (02) 9584 3352
EMAIL: arch@d-studio.com.au
WEB: www.d-studio.com.au

NOMINATED ARCHITECT:
SIMON TSO REG NO 5422
ACN: 096 506 008 ABN: 93 096 506 008


THIS DESIGN COPY RIGHT MAY NOT BE REPRODUCED WITHOUT THE WRITTEN PERMISSION OF THE ARCHITECT. REQUIRED DIMENSIONS TO BE USED IN PREFERENCE TO SCALING & ALL DIMENSIONS TO BE CHECKED ON SITE.

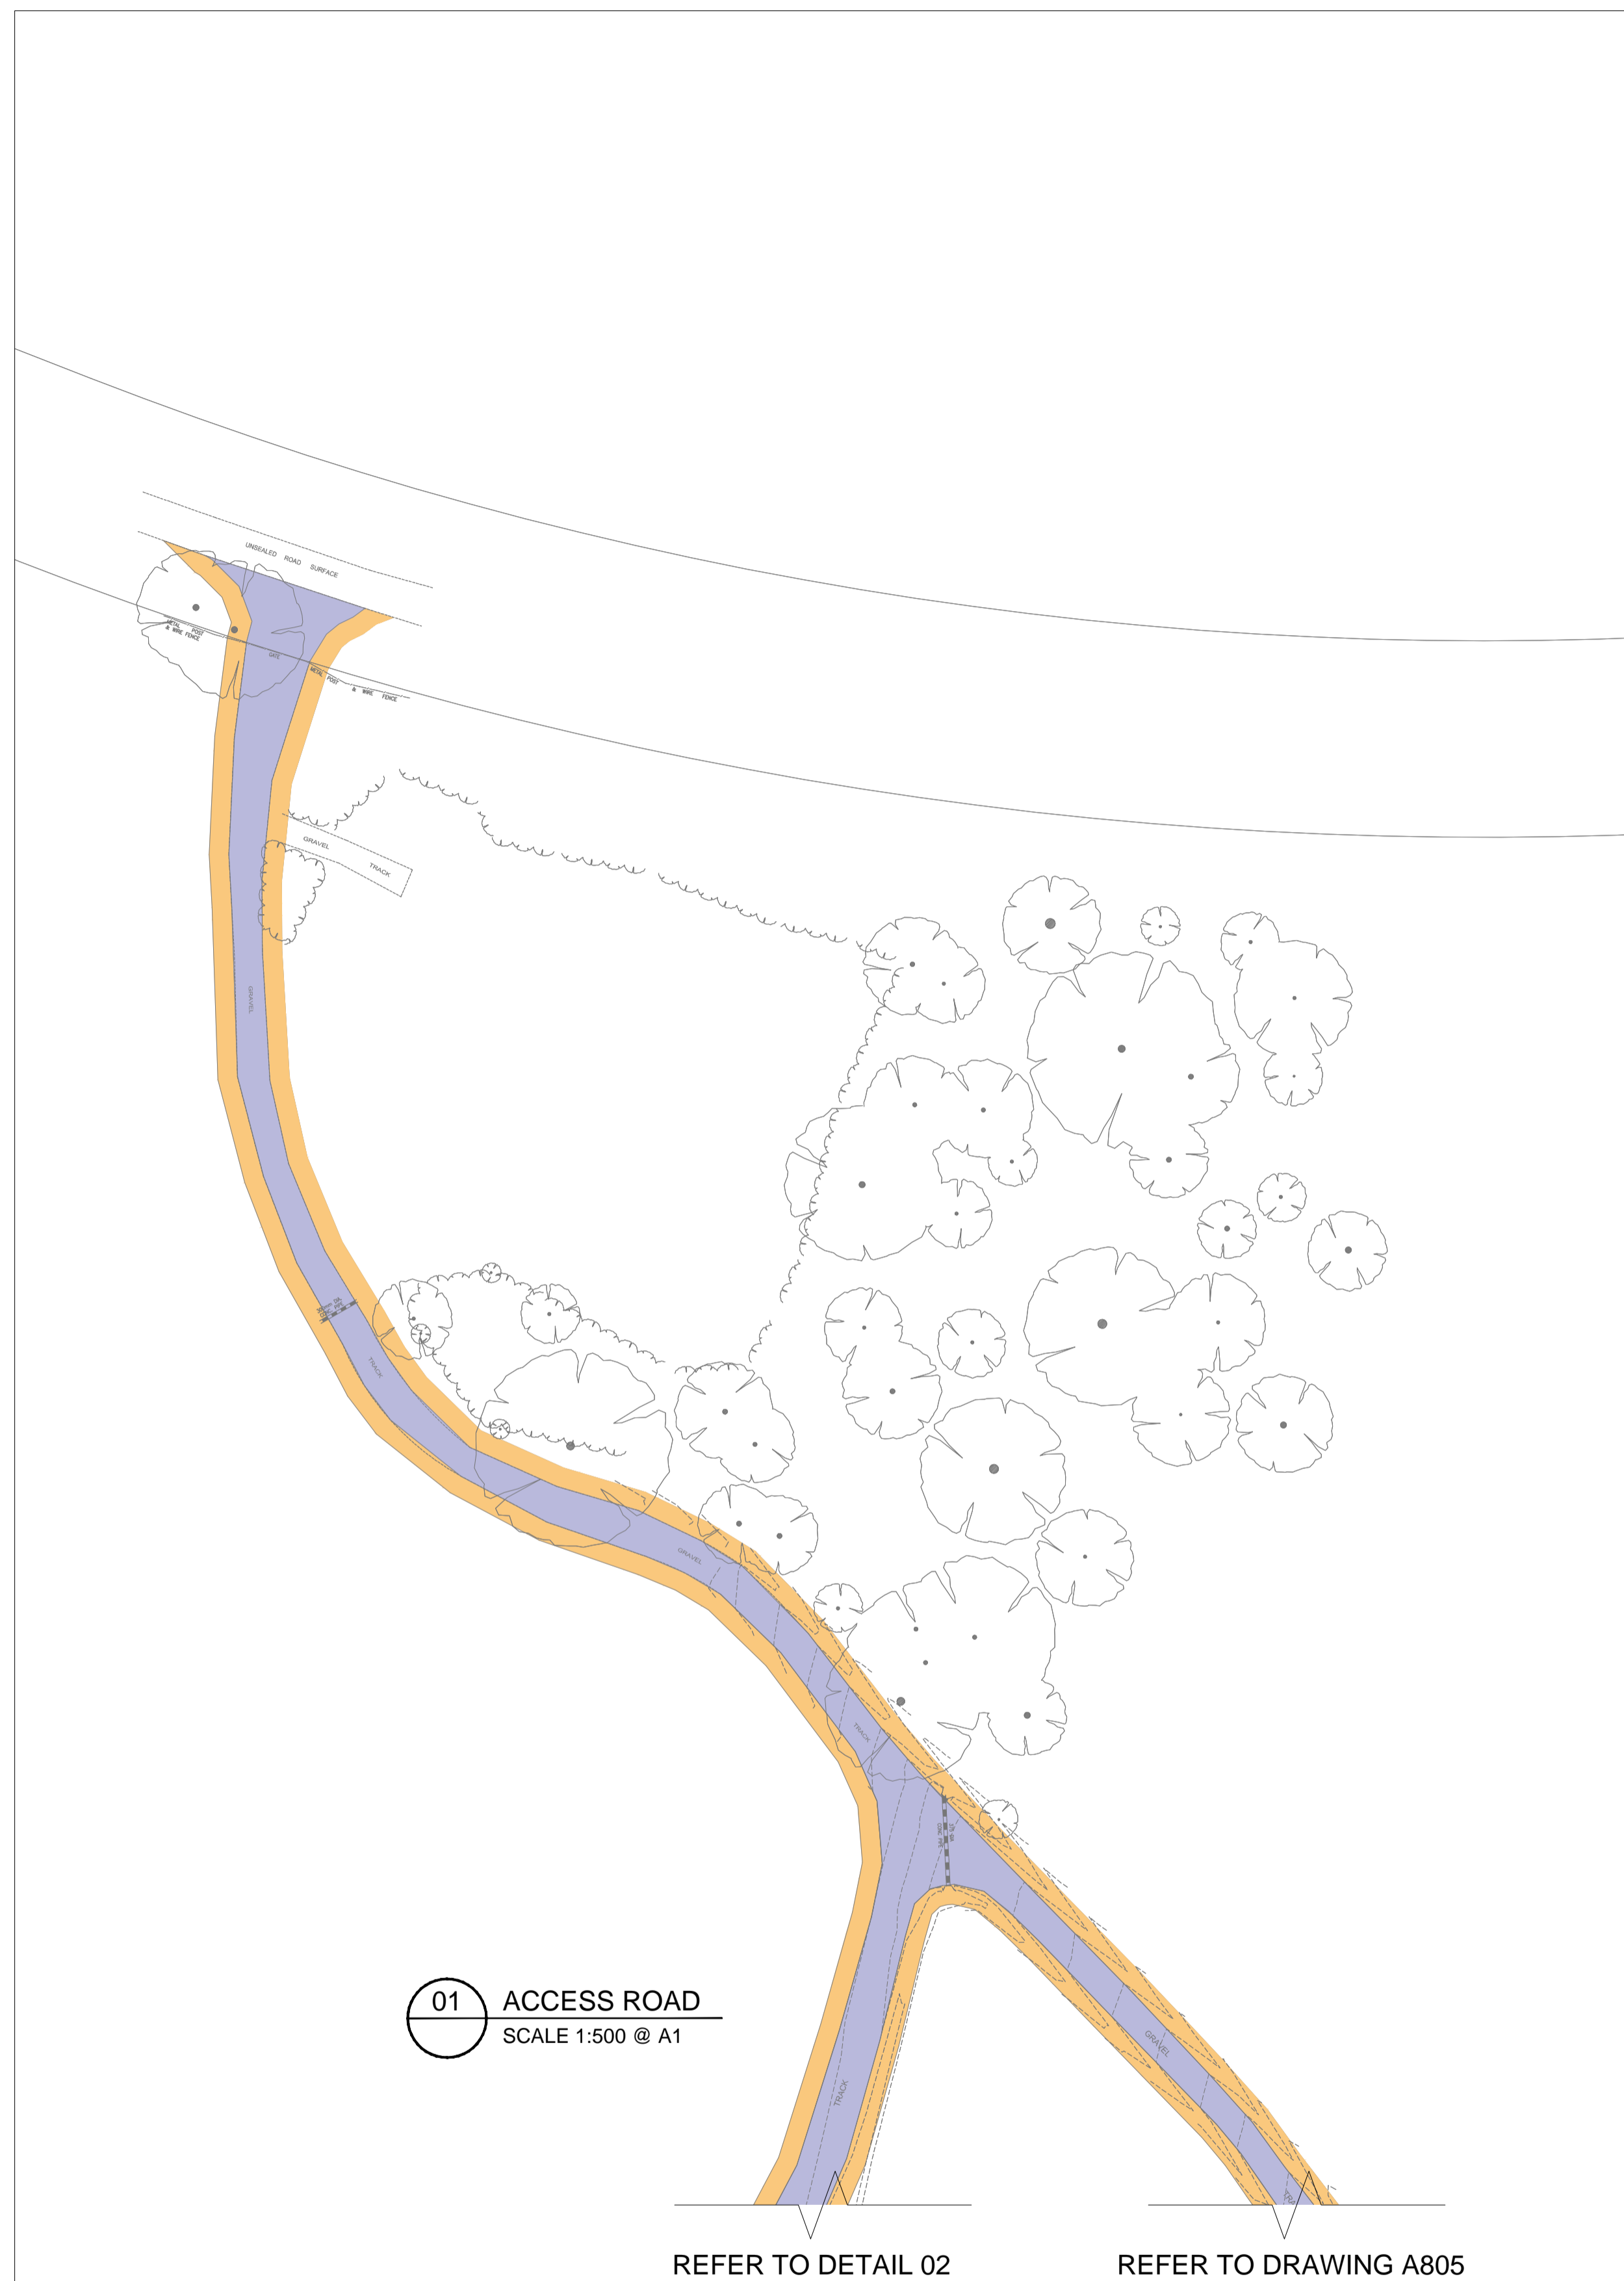

01 ACCESS ROAD
SCALE 1:500 @ A1

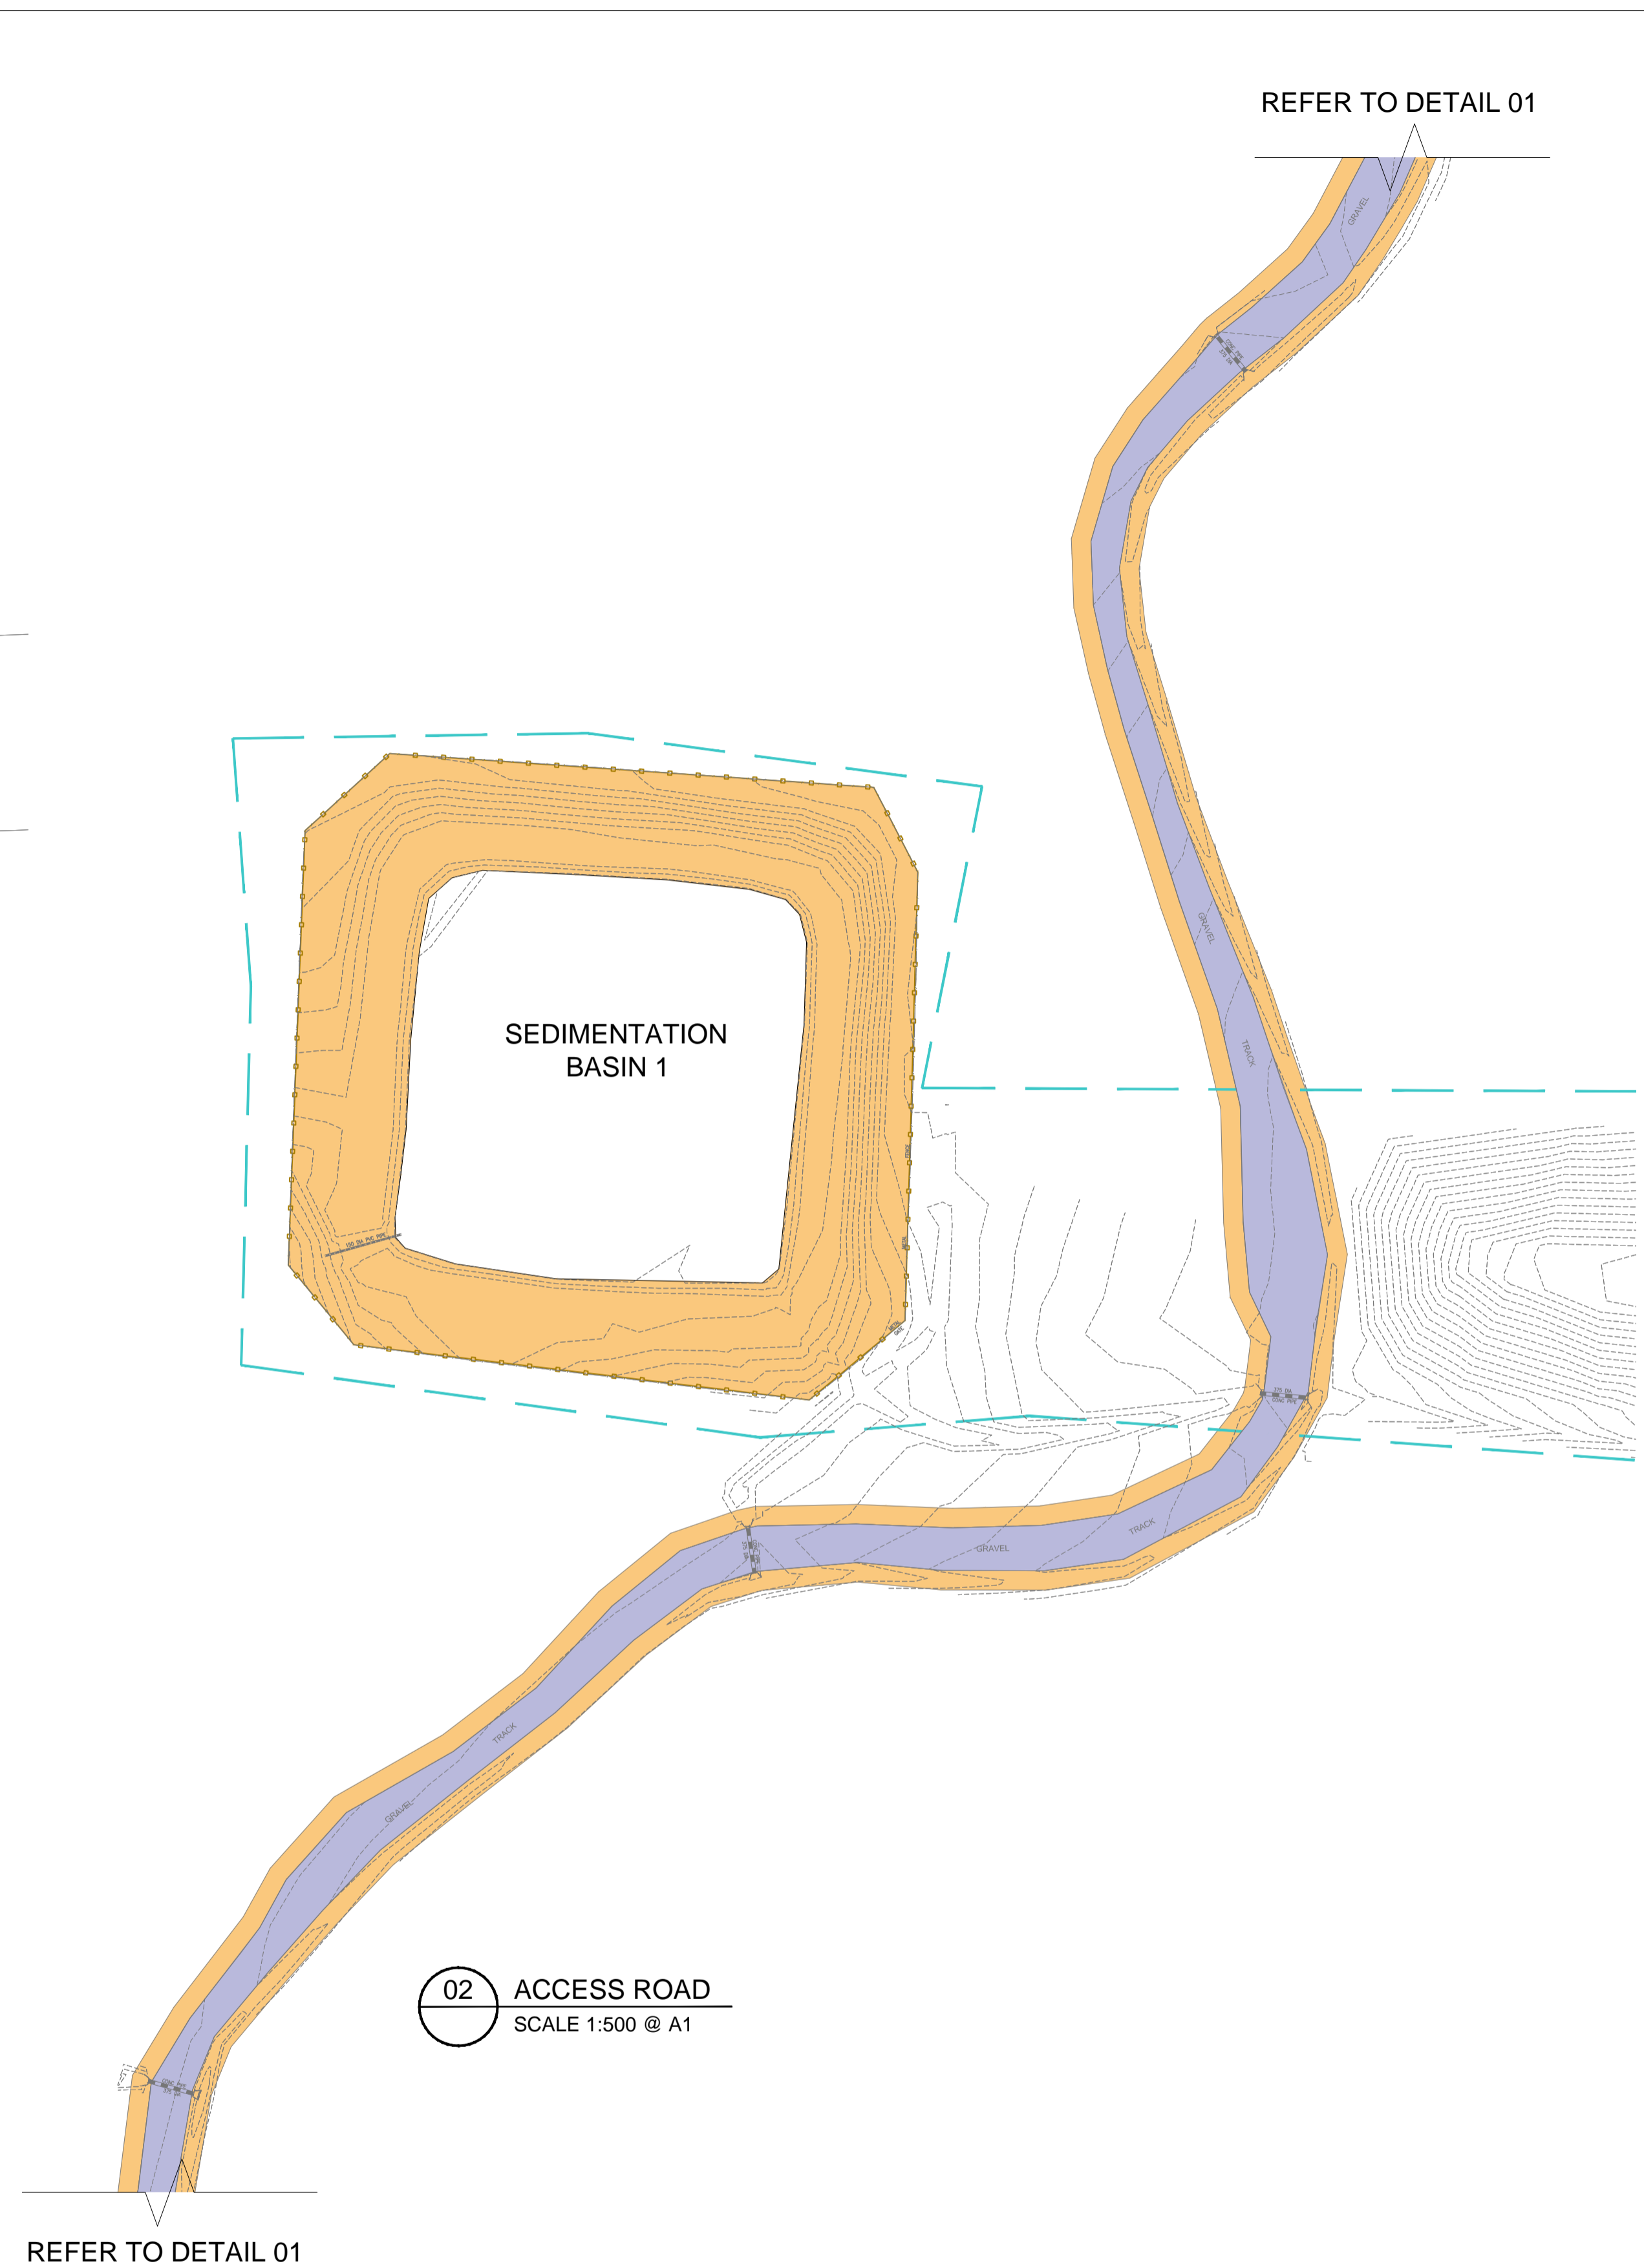

02 ACCESS ROAD
SCALE 1:500 @ A1

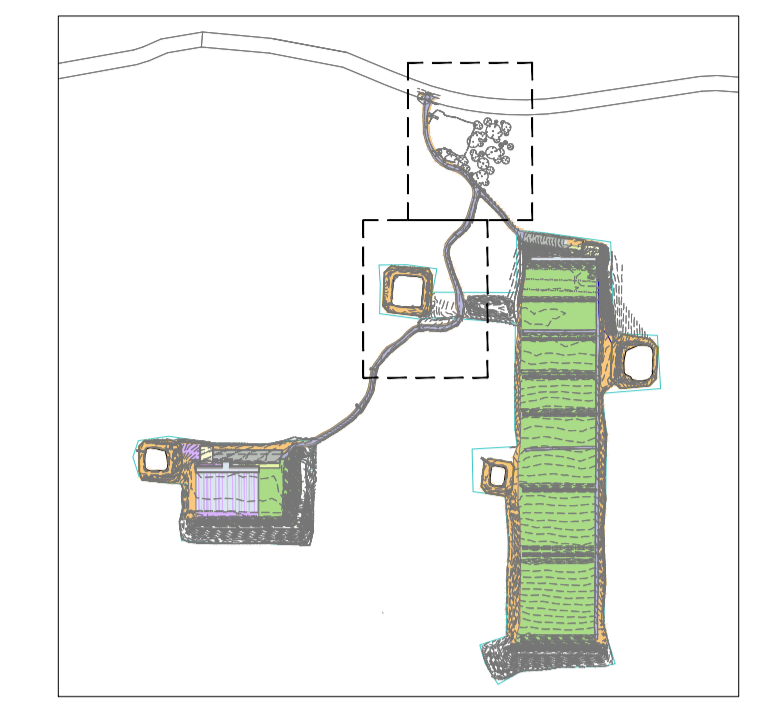

03 LOCATION PLAN
SCALE 1:10000 @ A1

LEGEND

- HYDROSEEDING MIX
- HYDROMULCH MIX
- CRUSHED GRANITE
- ECOMAX - REFER TO REQUIREMENTS FROM HYDRAULIC ENGINEER
- PLANTING - REFER TO DETAIL LANDSCAPING PLAN
- CONCRETE
- EXISTING GRAVEL SURFACE
- BLUEMETAL SURFACE
- BITUMEN SURFACE
- EXISTING TREELINE
- NEW FENCE

NOTES

LANDSCAPING AROUND ACCESS ROADS TO BE 2 METRES MINIMUM AROUND ACCESS ROAD VERGES.

REFER ALSO TO CIVIL, HYDRAULIC, AND LANDSCAPE ARCHITECT'S DRAWINGS.

MULCH OR SEED AREAS DISTURBED BY CIVIL WORKS

REV	DESCRIPTION	DRAWN	CHECK	DATE
C	SECTION 75W PLANS	BC	ST	JUN 16
D	SECTION 75W PLANS / AMENDED BASINS	BC	ST	JUN 16



ADDRESS
WATTLE RIDGE ROAD, HILL TOP

CLIENT
OFFICE OF SPORT

PROJECT
SOUTHERN HIGHLANDS REGIONAL SHOOTING COMPLEX

DRAWING TITLE
LANDSCAPE PLAN: ACCESS ROAD

JOB NUMBER
2015.1173

SCALES
1:500 @ A1

SHEET
A802/75W

DRAWN
BC

DATE
JUN 16

REV
(D)

SECTION 75W PLANS


Dstudio Architects Pty Limited

SUITE 212, LEVEL 2, 4-10 GOULBURN ST.
SYDNEY NSW 2000 AUSTRALIA
TEL: (02) 9588 5788 FAX: (02) 9584 3322
EMAIL: arch@d-studio.com.au
WEB: www.d-studio.com.au

NOMINATED ARCHITECT:
SIMON TSO REG NO 5422
ACN: 096 506 008 ABN: 93 096 506 008

THIS SECTION COPY RIGHT MAY NOT BE REPRODUCED WITHOUT THE WRITTEN PERMISSION OF THE ARCHITECT. REQUIRED DIMENSIONS TO BE USED IN PREFERENCE TO SCALING & ALL DIMENSIONS TO BE CHECKED ON SITE.

REFER TO DRAWING A802 DETAIL 02

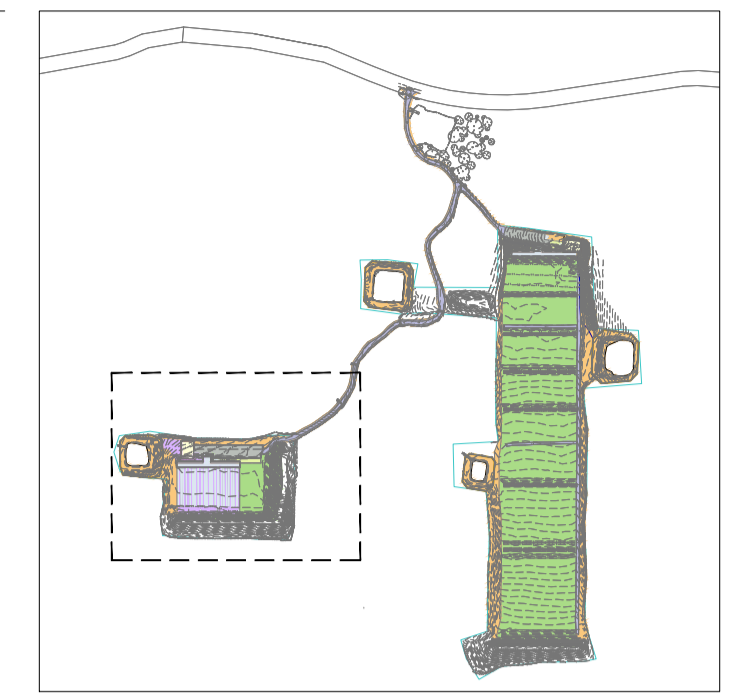

02 LOCATION PLAN
SCALE 1:10000 @ A1



LEGEND

- HYDROSEEDING MIX
- HYDROMULCH MIX
- CRUSHED GRANITE
- ECOMAX - REFER TO REQUIREMENTS FROM HYDRAULIC ENGINEER
- PLANTING - REFER TO DETAIL LANDSCAPING PLAN
- CONCRETE
- EXISTING GRAVEL SURFACE
- BLUEMETAL SURFACE
- BITUMEN SURFACE
- EXISTING TREELINE
- NEW FENCE


NOTES

LANDSCAPING AROUND ACCESS ROADS TO BE 2 METRES MINIMUM AROUND ACCESS ROAD VERGES.

REFER ALSO TO CIVIL, HYDRAULIC, AND LANDSCAPE ARCHITECT'S DRAWINGS.

MULCH OR SEED AREAS DISTURBED BY CIVIL WORKS

REV	DESCRIPTION	DRAWN	CHECK	DATE
D	SECTION 75W PLANS	BC	ST	JUN 16
E	SECTION 75W PLANS / AMENDED BASINS	BC	ST	JUN 16

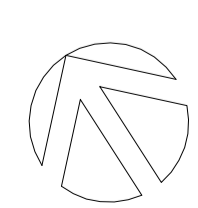

ADDRESS
WATTLE RIDGE ROAD, HILL TOP

CLIENT
OFFICE OF SPORT

PROJECT
SOUTHERN HIGHLANDS REGIONAL SHOOTING COMPLEX

DRAWING TITLE
LANDSCAPE PLAN: 50 METRE RANGE

JOB NUMBER
2015.1173

DRAWN
BC

SCALES
1:500 @ A1

DATE
JUN 16

SHEET
A803/75W

REV
(E)



SECTION75W PLANS

Dstudio Architects Pty Limited

SUITE 212, LEVEL 2, 4-10 GOULBURN ST.
SYDNEY NSW 2000 AUSTRALIA
TEL: (02) 9588 5766 FAX: (02) 9584 3332
EMAIL: arch@d-studio.com.au
WEB: www.d-studio.com.au

NOMINATED ARCHITECT:
SIMON TSO REG NO 5422
ACN: 096 506 008 ABN: 93 096 506 008

THIS SECTION COPY RIGHT MAY NOT BE REPRODUCED WITHOUT THE WRITTEN PERMISSION OF THE ARCHITECT. REQUIRED DIMENSIONS TO BE USED IN PREFERENCE TO SCALING & ALL DIMENSIONS TO BE CHECKED ON SITE.

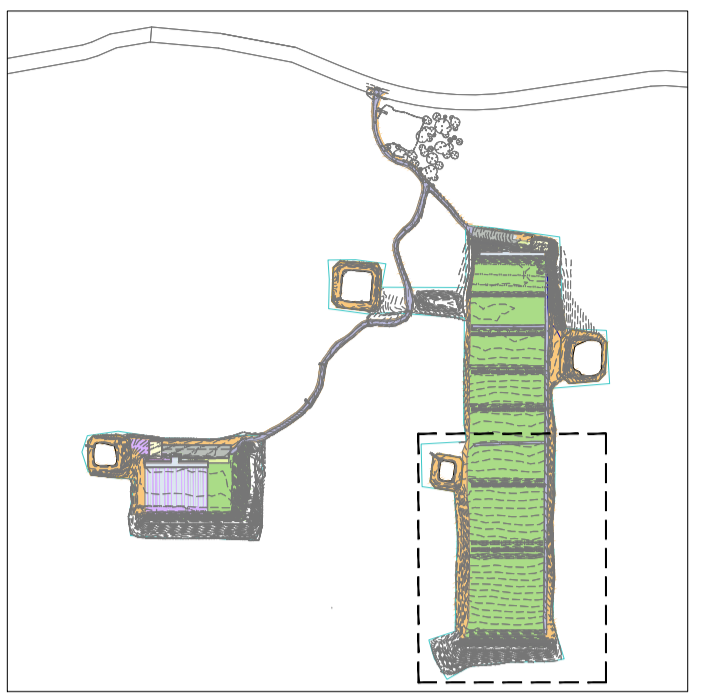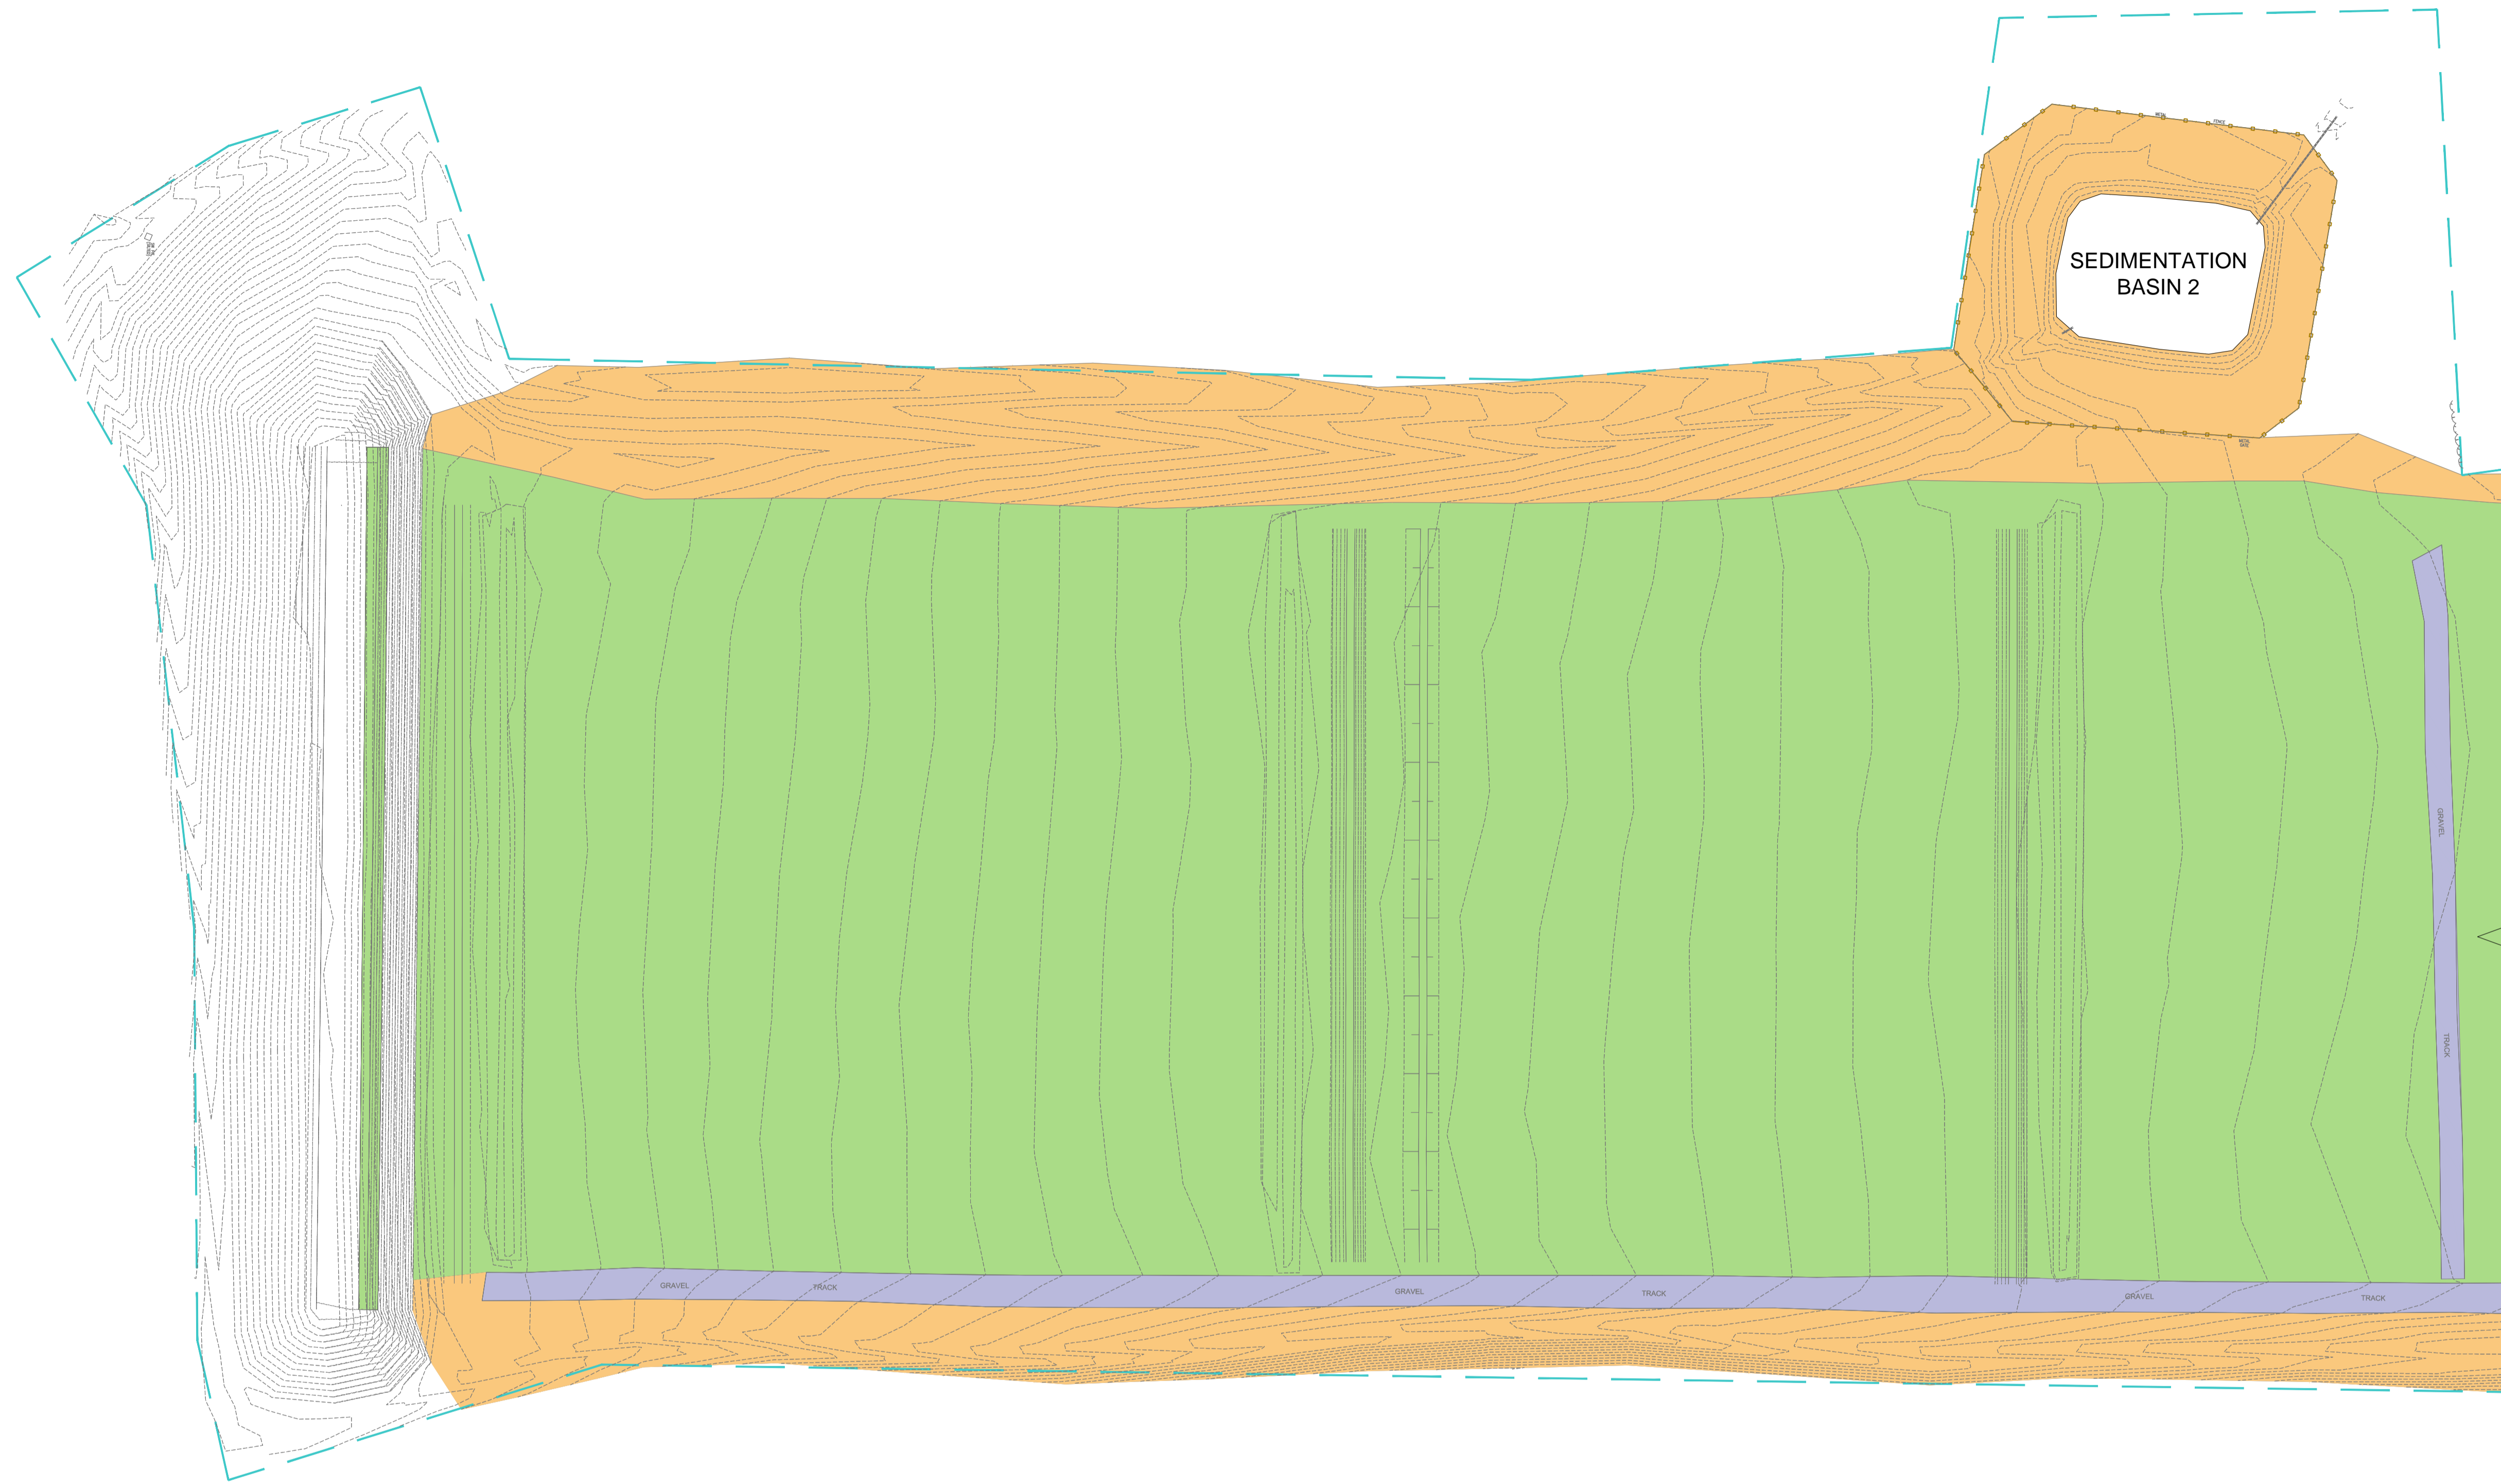

02 LOCATION PLAN
SCALE 1:10000 @ A1

LEGEND

- HYDROSEEDING MIX
- HYDROMULCH MIX
- CRUSHED GRANITE
- ECOMAX - REFER TO REQUIREMENTS FROM HYDRAULIC ENGINEER
- PLANTING - REFER TO DETAIL LANDSCAPING PLAN
- CONCRETE
- EXISTING GRAVEL SURFACE
- BLUEMETAL SURFACE
- BITUMEN SURFACE
- EXISTING TREELINE
- NEW FENCE

NOTES

LANDSCAPING AROUND ACCESS ROADS TO BE 2 METRES MINIMUM AROUND ACCESS ROAD VERGES.


REFER ALSO TO CIVIL, HYDRAULIC, AND LANDSCAPE ARCHITECT'S DRAWINGS.

MULCH OR SEED AREAS DISTURBED BY CIVIL WORKS

REFER TO DRAWING A805

SECTION 75W PLANS

REV	DESCRIPTION	DRAWN	CHECK	DATE
D	SECTION 75W PLANS	BC	ST	JUN 16
E	SECTION 75W PLANS / AMENDED BASINS	BC	ST	JUN 16

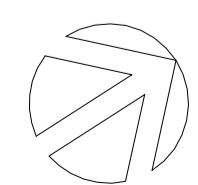

ADDRESS
WATTLE RIDGE ROAD, HILL TOP

CLIENT
OFFICE OF SPORT

PROJECT
SOUTHERN HIGHLANDS REGIONAL SHOOTING COMPLEX

DRAWING TITLE
LANDSCAPE PLAN: 500 METRE RANGE 1

JOB NUMBER
2015.1173

DRAWN
BC

SCALES
1:500 @ A1

DATE
JUN 16

SHEET
A804/75W

REV
(E)

Dstudio Architects Pty Limited


SUITE 212, LEVEL 2, 4-10 GOULBURN ST.
SYDNEY NSW 2000 AUSTRALIA
TEL: (02) 9588 5788 FAX: (02) 9584 3322
EMAIL: arch@d-studio.com.au
WEB: www.dstudio.com.au

NOMINATED ARCHITECT:
SIMON TSO REG NO 5422
ACN: 096 506 008 ABN: 93 096 506 008

THIS SECTION COPY RIGHT MAY NOT BE REPRODUCED WITHOUT THE WRITTEN PERMISSION OF THE ARCHITECT. REQUIRED DIMENSIONS TO BE USED IN PREFERENCE TO SCALING & ALL DIMENSIONS TO BE CHECKED ON SITE.

REFER TO DRAWING A804

REFER TO DRAWING A802 DETAIL 01

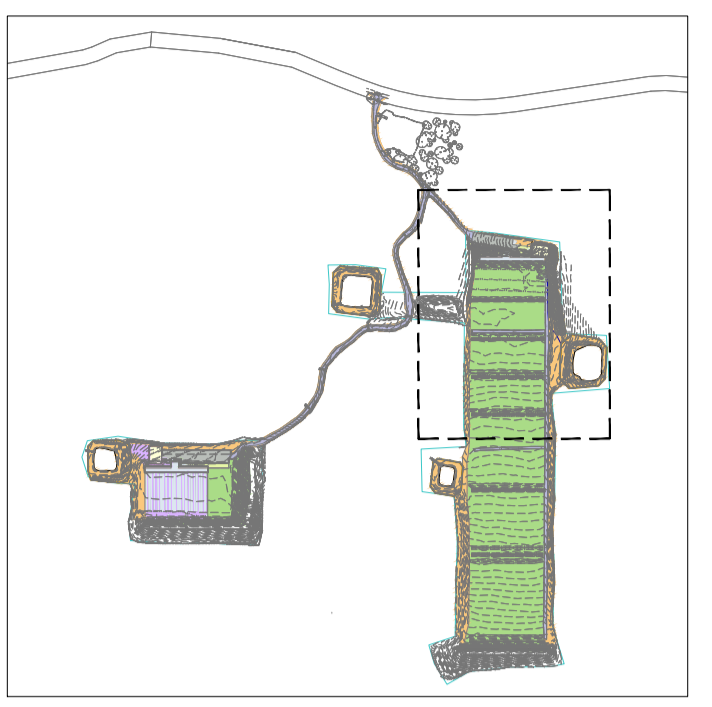

02 LOCATION PLAN
SCALE 1:10000 @ A1



LEGEND

- HYDROSEEDING MIX
- HYDROMULCH MIX
- CRUSHED GRANITE
- ECOMAX - REFER TO REQUIREMENTS FROM HYDRAULIC ENGINEER
- PLANTING - REFER TO DETAIL LANDSCAPING PLAN
- CONCRETE
- EXISTING GRAVEL SURFACE
- BLUEMETAL SURFACE
- BITUMEN SURFACE
- EXISTING TREELINE
- NEW FENCE

NOTES

LANDSCAPING AROUND ACCESS ROADS TO BE 2 METRES MINIMUM AROUND ACCESS ROAD VERGES.

REFER ALSO TO CIVIL, HYDRAULIC, AND LANDSCAPE ARCHITECT'S DRAWINGS.

MULCH OR SEED AREAS DISTURBED BY CIVIL WORKS

SECTION 75W PLANS

REV	DESCRIPTION	DRAWN	CHECK	DATE
D	SECTION 75W PLANS	BC	ST	JUN 16
E	SECTION 75W PLANS / AMENDED BASINS	BC	ST	JUN 16



ADDRESS
WATTLE RIDGE ROAD, HILL TOP

CLIENT
OFFICE OF SPORT

PROJECT
SOUTHERN HIGHLANDS REGIONAL SHOOTING COMPLEX

DRAWING TITLE
LANDSCAPE PLAN: 500 METRE RANGE 2

JOB NUMBER
2015.1173

SCALES
1:500 @ A1

SHEET
A805/75W

DRAWN
BC

DATE
JUN 16

REV
(E)

Dstudio Architects Pty Limited

SUITE 212, LEVEL 2, 4-10 GOULBURN ST.
SYDNEY NSW 2000 AUSTRALIA
TEL (02) 9585 5769 FAX (02) 9584 3352
EMAIL: arch@d-studio.com.au
WEB: www.d-studio.com.au

NOMINATED ARCHITECT:
SIMON TSO REG NO 5422
ACN: 096 506 008 ABN: 93 096 506 008

THIS DESIGN COPY RIGHT MAY NOT BE REPRODUCED WITHOUT THE WRITTEN PERMISSION OF THE ARCHITECT. REQUIRED DIMENSIONS TO BE USED IN PREFERENCE TO SCALING & ALL DIMENSIONS TO BE CHECKED ON SITE.